


令和5年度			
工事名	3・6・8号熱海駅伊豆山神社線 詳細設計等業務委託		
工事箇所	熱海市伊豆山字上野地 地内		
図面名	案内図	全2枚の内1枚	
作製	令和5年 5月	縮尺	1:2500
照査	渡邊	設計	鈴木
		製図	鈴木
熱海市 観光建設部 都市整備課			

S=1:2500

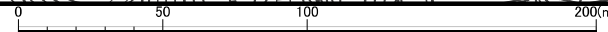

平面図

S=1:500 (S=1:1000)

熱海市 伊豆山字上野地 地内

IP	26-1	26	Y	2,932	2,932
KNc	26-1	26-2	Lc	26,630	
IA	100-08-51	082	GA	71,263	
R	28,000	28,000	Tc	45,439	45,439
L	22,321	22,321	S	22,164	22,164
ΔR	0,737	0,737	W	34,337	34,337
ΔL	11,092	11,092	A	25,000	25,000
X	21,969	21,969	SL	16,776	

IP	27-1	27	Y	6,804	6,804
KNc	27-1	27-2	Lc	12,002	
IA	35-17-19	724	GA	86,244	
R	33,000	33,000	Tc	50,343	50,343
L	37,121	37,121	S	36,602	36,602
ΔR	1,720	1,720	W	31,977	31,977
ΔL	18,357	18,357	A	35,000	35,000
X	35,964	35,964	SL	14,202	

IP	28-1	28	Y	2,478	2,478
KNc	28-1	28-2	Lc	3,291	
IA	30-21-42	842	GA	65,598	
R	85,000	85,000	Tc	33,353	33,353
L	31,154	31,154	S	31,074	31,074
ΔR	0,621	0,621	W	17,805	17,805
ΔL	15,347	15,347	A	45,000	45,000
X	30,975	30,975	SL	2,994	

中心点座標		
点名	X	Y
BP	-98111.879	53133.236
IP.26	-98110.768	53219.801
IP.27	-97977.045	53194.092
IP.28	-97946.986	53301.799
EP	-97974.512	53406.218
KA26-1	-98111.351	53174.366
KE26-1	-98108.137	53196.296
KE26-2	-98088.274	53212.491
KA26-2	-98066.146	53211.222
KA27-1	-98026.483	53203.597
KE27-1	-97989.881	53203.489
KE27-2	-97979.733	53209.771
KA27-2	-97963.512	53242.583
KA28-1	-97955.951	53269.674
KE28-1	-97950.012	53300.176
KE28-2	-97949.988	53303.466
KA28-2	-97955.488	53334.050
No.0	-98111.667	53149.771
No.1	-98111.410	53169.769
No.2	-98110.182	53189.700
No.3	-98100.344	53206.654
No.4	-98081.858	53213.163
No.5	-98062.080	53210.441
No.5+10.000	-98052.260	53208.553
No.6	-98042.440	53206.665
No.7	-98022.798	53202.896
No.8	-98002.940	53200.920
No.9	-97983.989	53206.504
No.10	-97971.020	53221.425
No.11	-97964.184	53240.182
No.12	-97958.806	53259.445
No.13	-97953.495	53278.727
No.14	-97950.093	53298.404
No.15	-97951.694	53318.284
No.16	-97956.452	53337.707
No.16+10.000	-97959.001	53347.376
No.17	-97961.550	53357.046
No.17+10.000	-97964.099	53366.716
No.18	-97966.648	53376.385
No.19	-97971.746	53395.725

本線 法面工詳細設計アンカー付き場所打ち法枠設計
(NO.5+10~NO.9区) 1箇所

法面工詳細設計アンカー付き場所打ち法枠設計
(NO.13+10~NO.15区) 1箇所

地質調査 N=2箇所

路線測量 L=0.04km
排水路設計 L=0.04km

令和5年度			
工事名	3・6・8号熱海駅伊豆山神社線 詳細設計等業務委託		
工事箇所	熱海市伊豆山字上野地 地内		
図面名	平面図	全2枚の内2枚	
作製	令和5年 5月	縮尺	1:1000
照査	渡邊	設計	鈴木
製図			
鈴木			
熱海市 観光建設部 都市整備課			